


GENERAL PLAN NOTES	
1	BEFORE BEGINNING CONSTRUCTION, THE CONTRACTOR SHALL TAKE FIELD MEASUREMENTS AND VERIFY EXISTING CONDITIONS AND COMPARE RESULTS
2	REFER TO A000 FOR GENERAL PROJECT NOTES
3	REFER TO A600 FOR DOOR SCHEDULE AND TYPES.
4	REFER TO A600 FOR DOOR DETAILS.
5	REFER TO A140 FOR EXTERIOR MATERIAL & COLOR LEGEND.
6	DOOR FRAMES MOUNTED IN INTERIOR WALLS SHALL BE LOCATED 4" FROM THE ROOM CORNER TO THE OUTSIDE FACE OF THE FRAME UNLESS NOTED OTHER WISE.
7	PROVIDE A MINIMUM OF 20 GAUGE SHEET METAL BLOCKING OR WOOD BLOCKING FOR ALL WALL MOUNTED CABINETS, SHELVES, EQUIPMENT, ACCESSORIES, SOAP DISPENSERS, PAPER TOWEL DISPENSERS/ GRAB BARS AND TV'S.
8	REFER TO A400 SERIES FOR ENLARGED PLANS AND INTERIOR ELEVATIONS.
9	REFER TO G200 LIFE SAFETY PLAN FOR FIRE EXTINGUISHER TYPES AND LOCATIONS.
10	DO NOT SCALE PLANS.
11	REFER TO A110 DIMENSIONS.
12	OFOI - OWNER FURNISHED / OWNER INSTALLED
13	OFCI - OWNER FURNISHED / CONTRACTOR INSTALLED
14	CFCI - CONTRACTOR FURNISHED / CONTRACTOR INSTALLED



REV.	DATE	DESCRIPTION

KEYNOTE LEGEND	
KEY VALUE	KEYNOTE TEXT
8.34	INFILL DEMO DOOR W/ NEW WALL, MATCH ADJACENT WALL
11.36	STAINLESS STEEL TABLE/SINK EQUIPMENT

**1 FIRST FLOOR PLAN**  
SCALE: 1/4" = 1'-0"

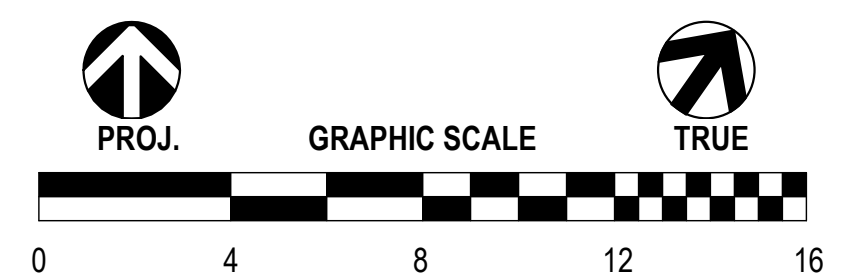

**THE HUB - HALLIE HILL ANIMAL SANCTUARY**  
HALLIE HILL ANIMAL SANCTUARY  
5604 NEW ROAD  
HOLLYWOOD, SC 29449

COPYRIGHT © 2023  
GLICK/BOEHM & ASSOCIATES, INC.  
JOB NUMBER: 2218  
PROJECT MGR.: MM  
DRAWN BY: DR  
CHECKED BY: MM  
APPROVED BY: SM  
DATE ISSUED FOR: CD  
5.10.2023

**FIRST FLOOR PLAN**

**A100**